
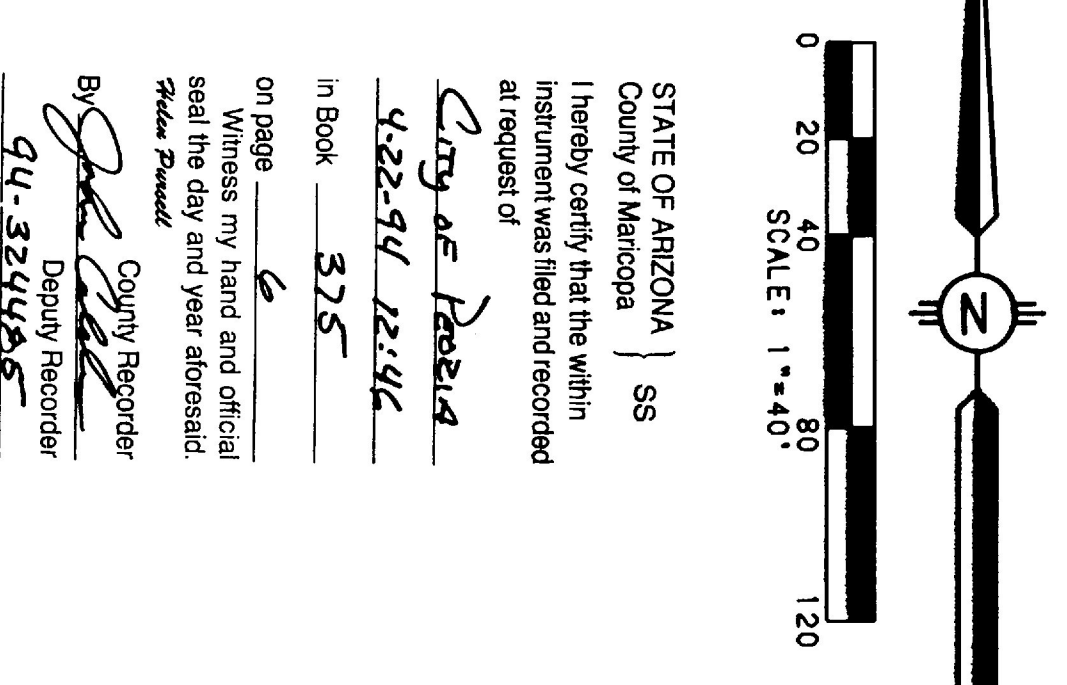


UNSUBDIVIDED

VILLAGE PARKWAY

NE CORNER OF SECTION 27
PER MAP OF
DEDICATION OF STREETS, WATERLINE AND
DRAINAGE EASEMENTS AT WESTBROOK VILLAGE
RECORDED IN BOOK 343, PAGE 42 OF MAPS.
MARICOPA COUNTY RECORDER

SE CORNER OF SECTION 27
PER MAP OF
DEDICATION OF STREETS, WATERLINE AND
DRAINAGE EASEMENTS AT WESTBROOK VILLAGE
RECORDED IN BOOK 343, PAGE 42 OF MAPS.
MARICOPA COUNTY RECORDER

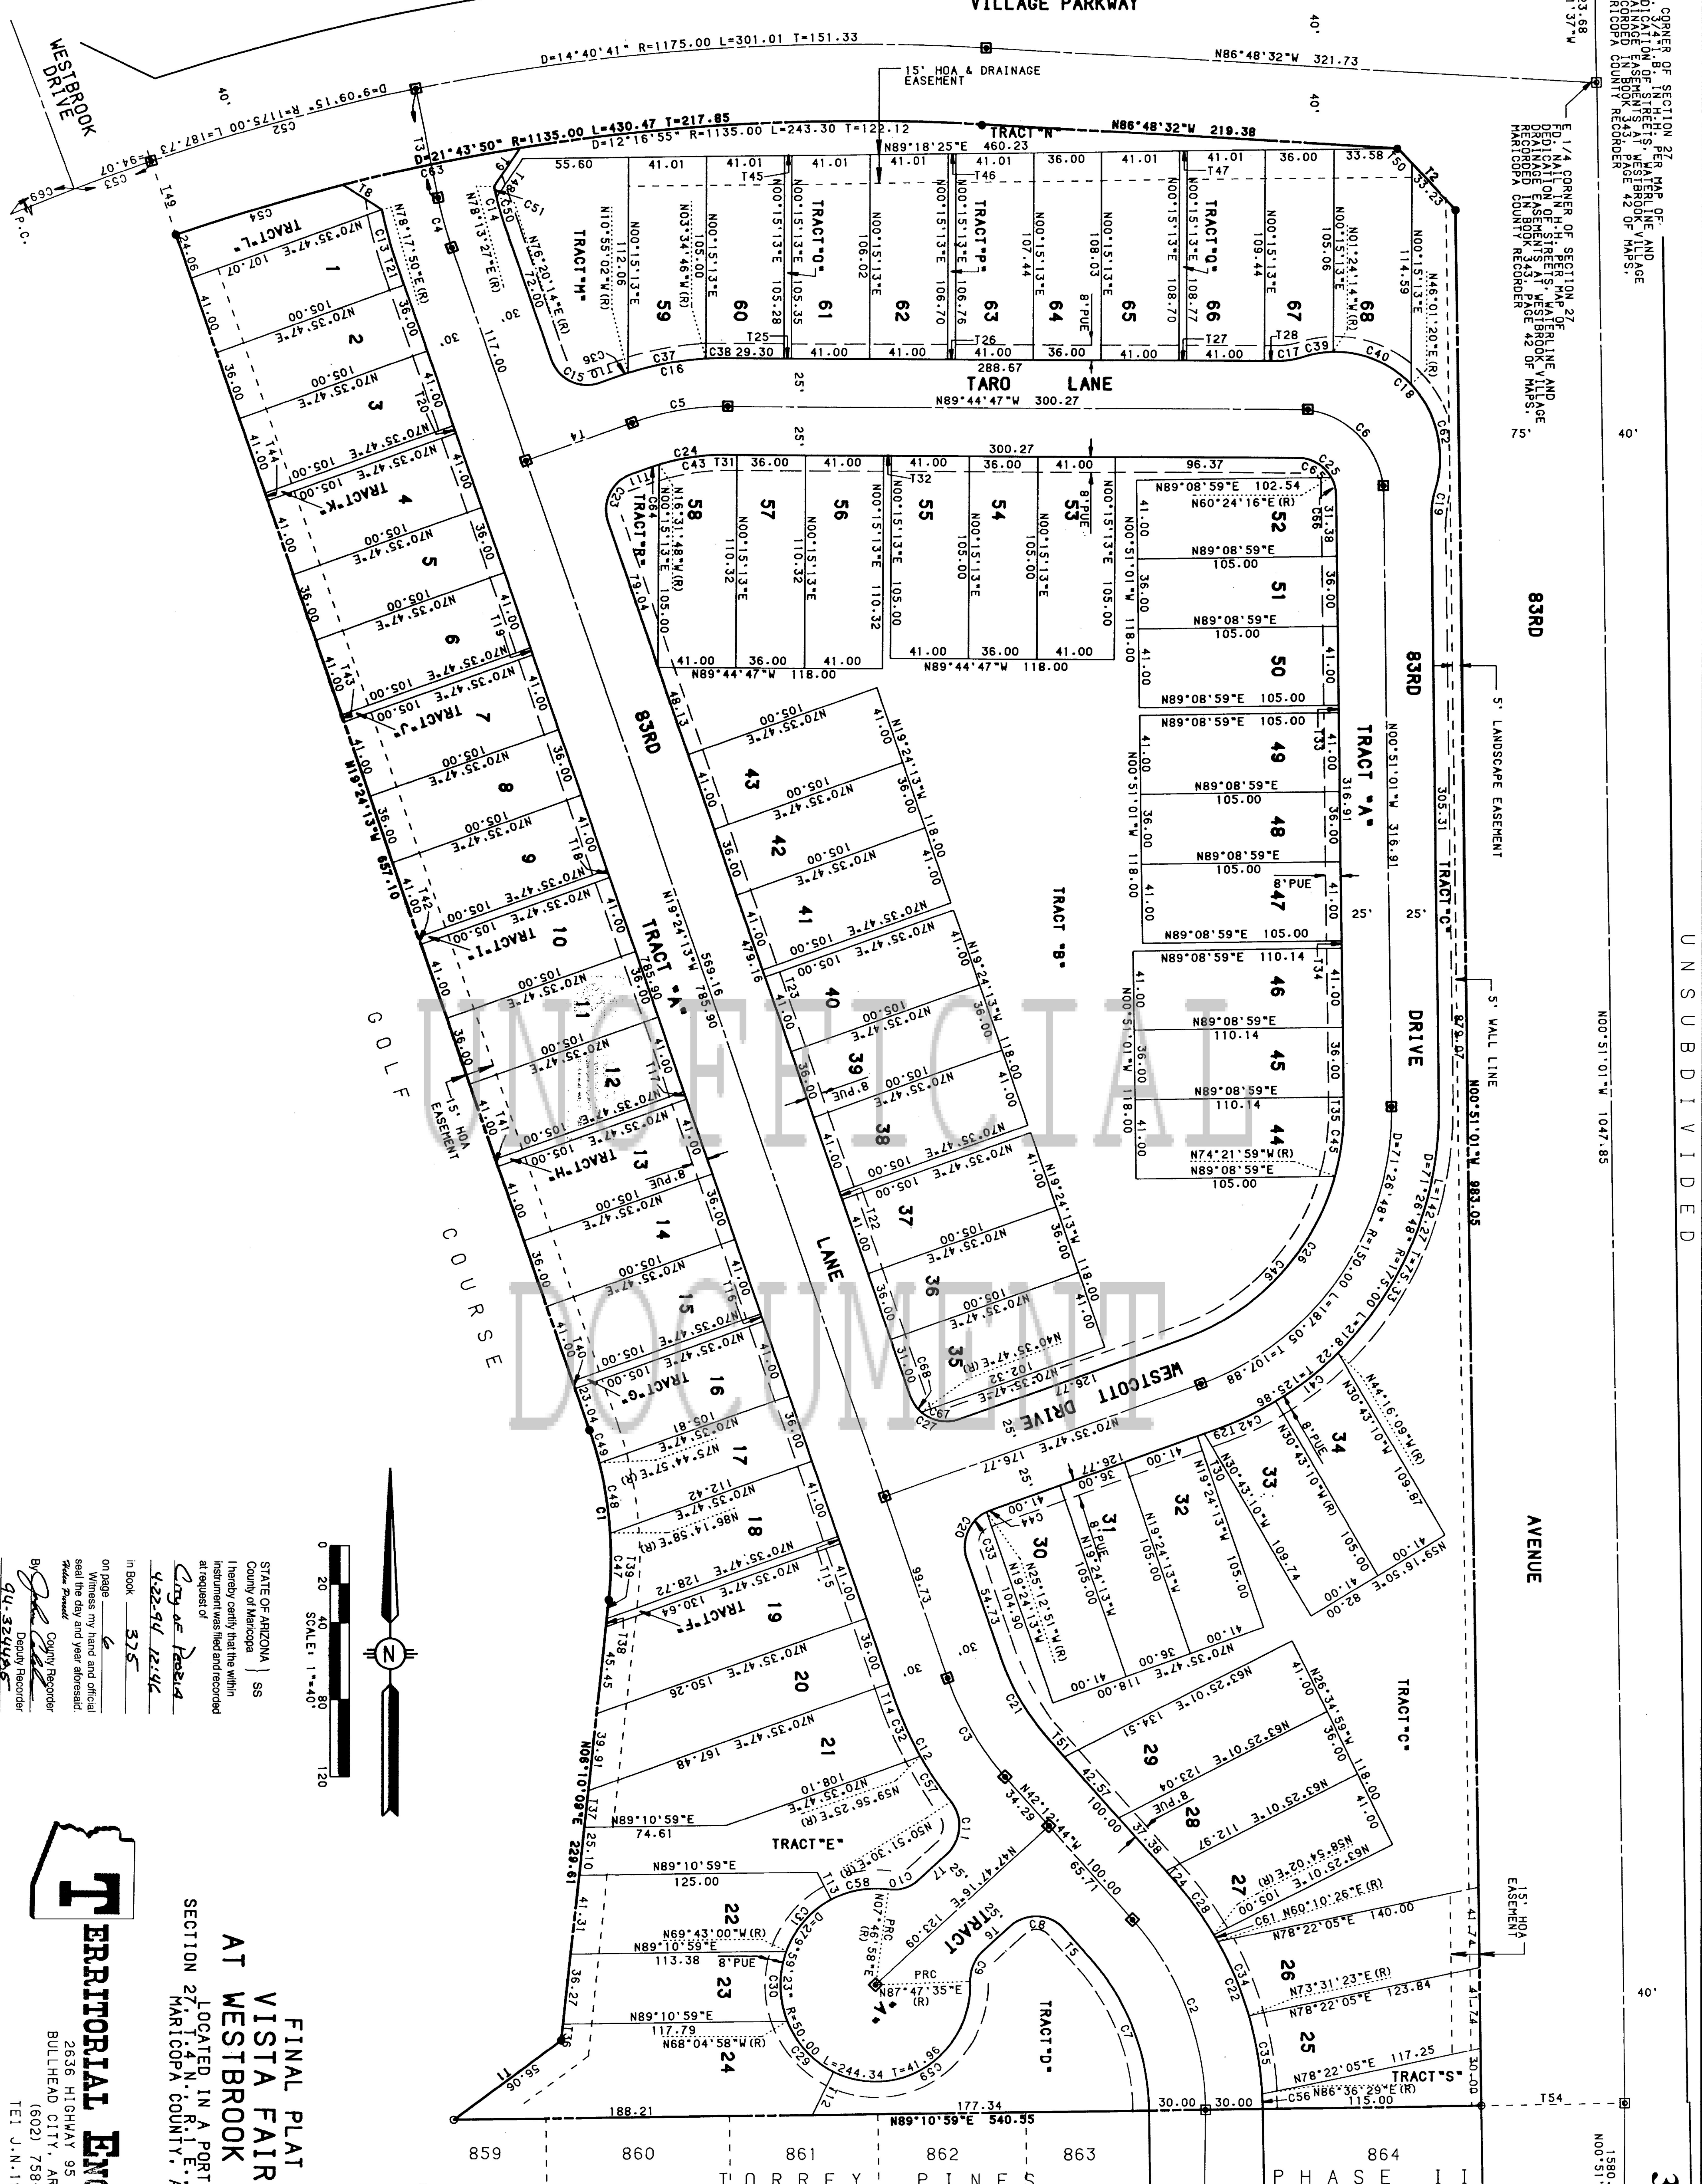

STATE OF ARIZONA SS
County of Maricopa
I hereby certify that the within
instrument was filed and recorded
at request of
In Book 375
on page 6
Witness my hand and official
seal the day and year aforesaid.
Deputy Recorder
RECORDING NUMBER

ERRITORIAL ENGINEERS, LLC.
BULLHEAD CITY, ARIZONA 86442
(602) 758-7600
TEI J.N.194081

**FINAL PLAT FOR
VISTA FAIRWAYS
AT WESTBROOK VILLAGE**
LOCATED IN A PORTION OF

SHEET 2 OF 2 SHEETS

SE CORNER OF SECTION 27
PER MAP OF
DEDICATION OF STREETS, WATERLINE AND
DRAINAGE EASEMENTS AT WESTBROOK VILLAGE
RECORDED IN BOOK 343, PAGE 42 OF MAPS.
MARICOPA COUNTY RECORDER