




NO.	BEARING	DISTANCE	NO.	BEARING	DISTANCE
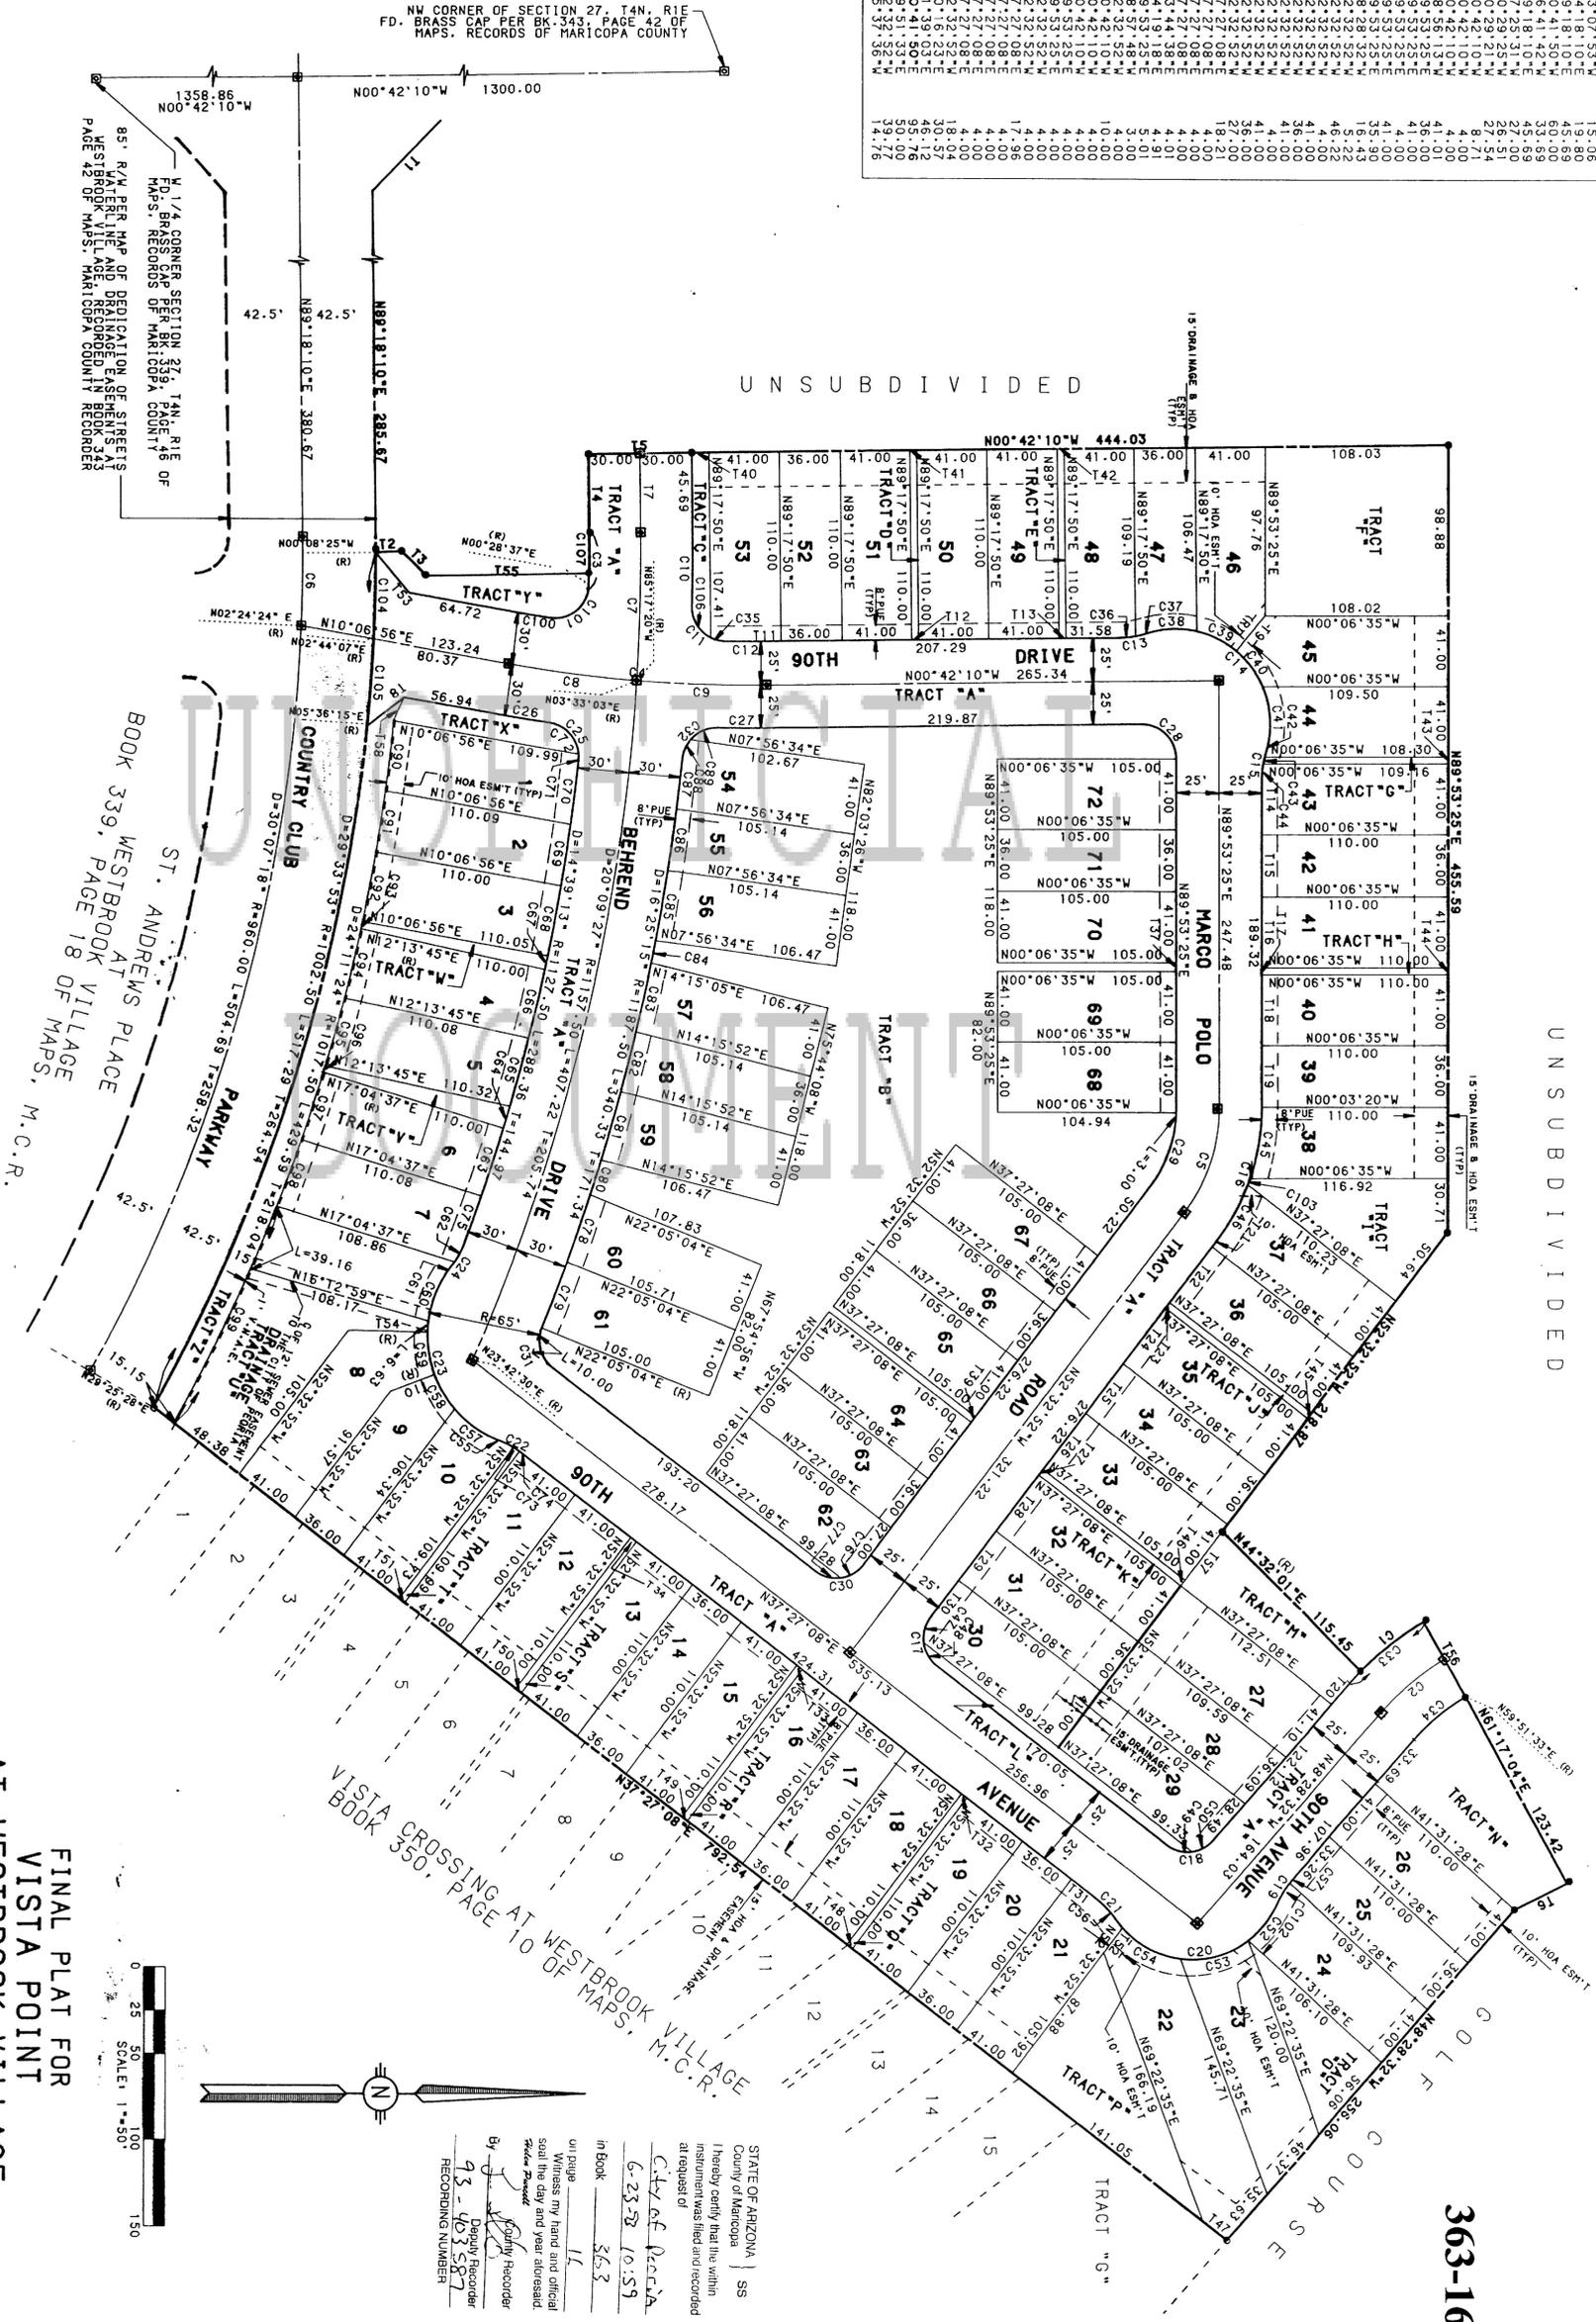

**TERRITORIAL ENGINEERS, INC.**  
 2636 HIGHWAY 95, SUITE 44  
 BULLHEAD CITY, ARIZONA 86442  
 (602) 758-7600  
 TEI J.N.194061

FINAL PLAT FOR  
 VISTA POINT  
 AT WESTBROOK VILLAGE  
 LOCATED IN A PORTION OF  
 SECTION 27, T.4 N., R.1 E., G. & S. R. B. & M.  
 MARICOPA COUNTY, ARIZONA

SCALE: 1"=50'  
 0 25 50 100 150

STATE OF ARIZONA SS  
 County of Maricopa  
 I hereby certify that the within instrument was filed and recorded at request of  
 City of Peoria  
 In Book 363  
 Page 17

on file  
 I witness my hand and official seal this day and year aforesaid.  
 County Recorder  
 Deputy Recorder  
 93-403587  
 RECORDING NUMBER